
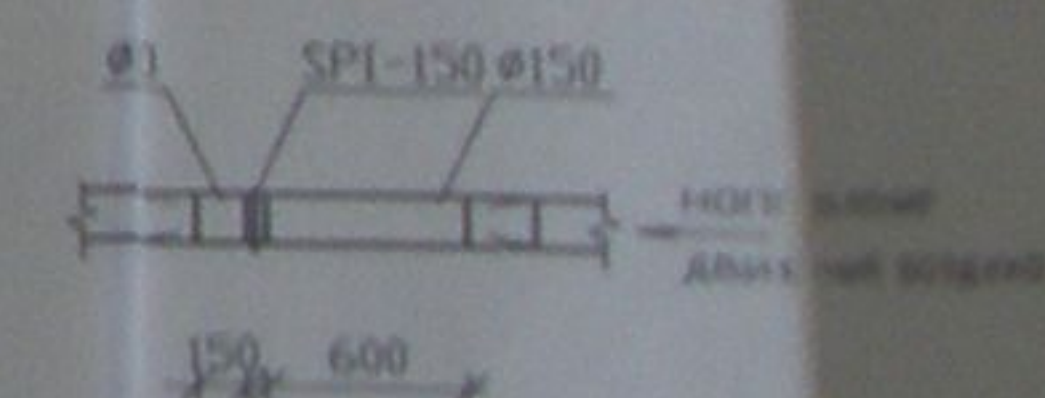


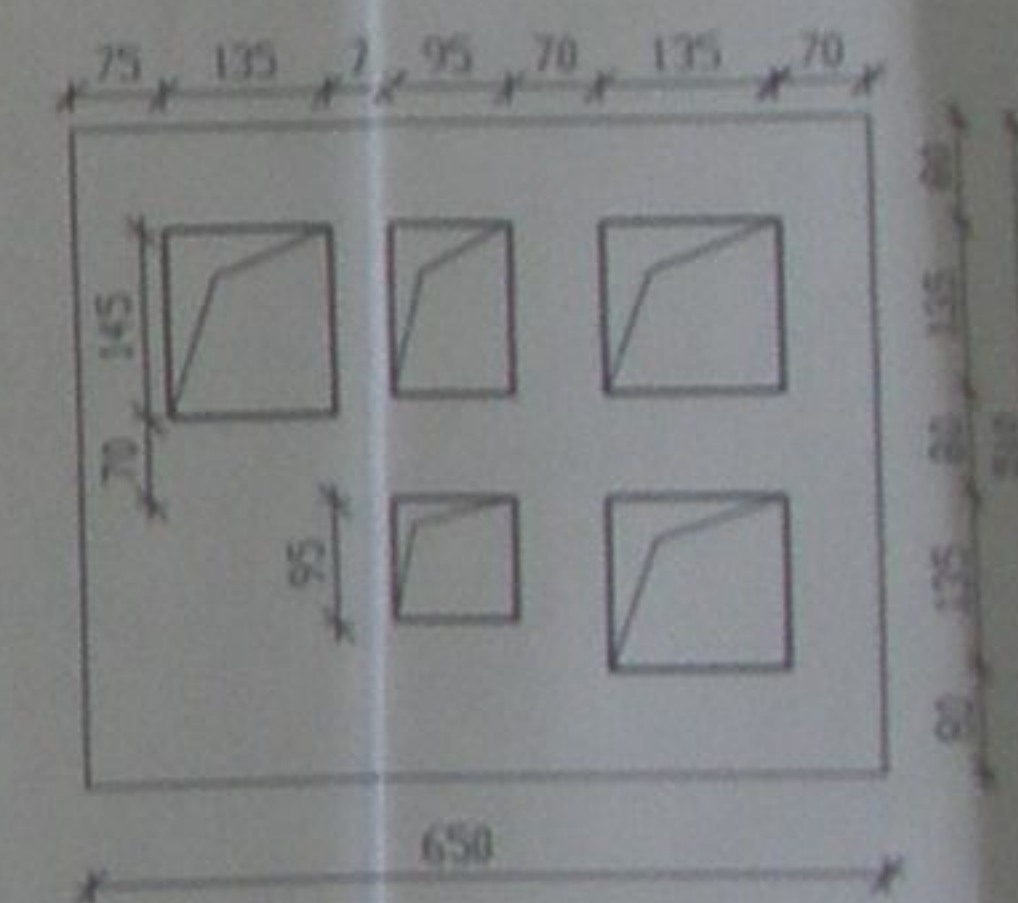

19эт.	12-500-1000	19эт.	11-500-1000	19эт.	КСК20-0,479K	19эт.	11-500-1000	19эт.	12-500-1000
18эт.	12-500-1000	18эт.	11-500-1000	18эт.	КСК20-0,479K	18эт.	11-500-1000	18эт.	12-500-1000
17эт.	12-500-1000	17эт.	11-500-1000	17эт.	КСК20-0,479K	17эт.	11-500-1000	17эт.	12-500-1000
16эт.	12-500-1000	16эт.	11-500-1000	16эт.	КСК20-0,479K	16эт.	11-500-1000	16эт.	12-500-1000
15эт.	12-500-1000	15эт.	11-500-1000	15эт.	КСК20-0,479K	15эт.	11-500-1000	15эт.	12-500-1000
14эт.	12-500-1000	14эт.	11-500-1000	14эт.	КСК20-0,479K	14эт.	11-500-1000	14эт.	12-500-1000
13эт.	12-500-1000	13эт.	11-500-1000	13эт.	КСК20-0,479K	13эт.	11-500-1000	13эт.	12-500-1000
12эт.	12-500-1000	12эт.	11-500-1000	12эт.	КСК20-0,479K	12эт.	11-500-1000	12эт.	12-500-1000
11эт.	12-500-1000	11эт.	11-500-1000	11эт.	КСК20-0,479K	11эт.	11-500-1000	11эт.	12-500-1000

13эт.	КСК20-0,787K
11эт.	КСК20-0,787K

19эт.	11-500-1000	19эт.	12-500-1000
18эт.	11-500-1000	18эт.	12-500-1000
17эт.	11-500-1000	17эт.	12-500-1000
16эт.	11-500-1000	16эт.	12-500-1000
15эт.	11-500-1000	15эт.	12-500-1000
14эт.	11-500-1000	14эт.	12-500-1000
13эт.	11-500-1000	13эт.	12-500-1000
12эт.	11-500-1000	12эт.	12-500-1000
11эт.	11-500-1000	11эт.	12-500-1000

19эт.	12-500-1000
18эт.	12-500-1000
17эт.	12-500-1000
16эт.	12-500-1000
15эт.	12-500-1000
14эт.	12-500-1000
13эт.	12-500-1000
12эт.	12-500-1000
11эт.	12-500-1000




19эт.	11-500-1400
18эт.	11-500-1400
17эт.	11-500-1400
16эт.	11-500-1400
15эт.	11-500-1400
14эт.	11-500-1400
13эт.	11-500-1400
12эт.	11-500-1400
11эт.	11-500-1400

19эт.	11-500-1200
18эт.	11-500-1200
17эт.	11-500-1200
16эт.	11-500-1200
15эт.	11-500-1200
14эт.	11-500-1200
13эт.	11-500-1200
12эт.	11-500-1200
11эт.	11-500-1200

19эт.	11-500-1200
18эт.	11-500-1200
17эт.	11-500-1200
16эт.	11-500-1200
15эт.	11-500-1200
14эт.	11-500-1200
13эт.	11-500-1200
12эт.	11-500-1200
11эт.	11-500-1200

19эт.	11-500-1000
18эт.	11-500-1000
17эт.	11-500-1000
16эт.	11-500-1000
15эт.	11-500-1000
14эт.	11-500-1000
13эт.	11-500-1000
12эт.	11-500-1000
11эт.	11-500-1000

19эт.	12-500-1000
18эт.	12-500-1000
17эт.	12-500-1000
16эт.	12-500-1000
15эт.	12-500-1000
14эт.	12-500-1000
13эт.	12-500-1000
12эт.	12-500-1000
11эт.	12-500-1000

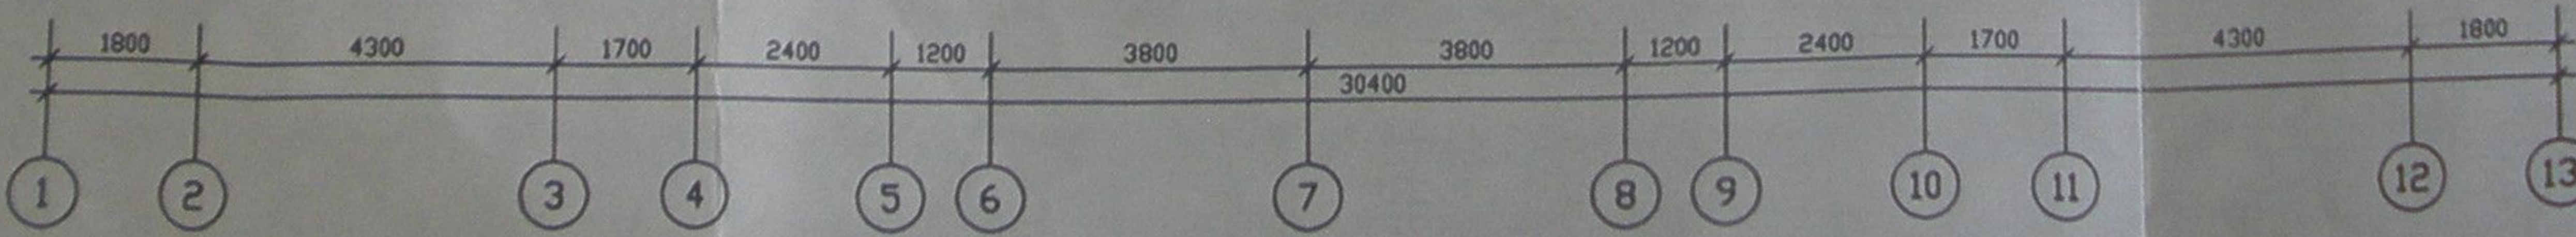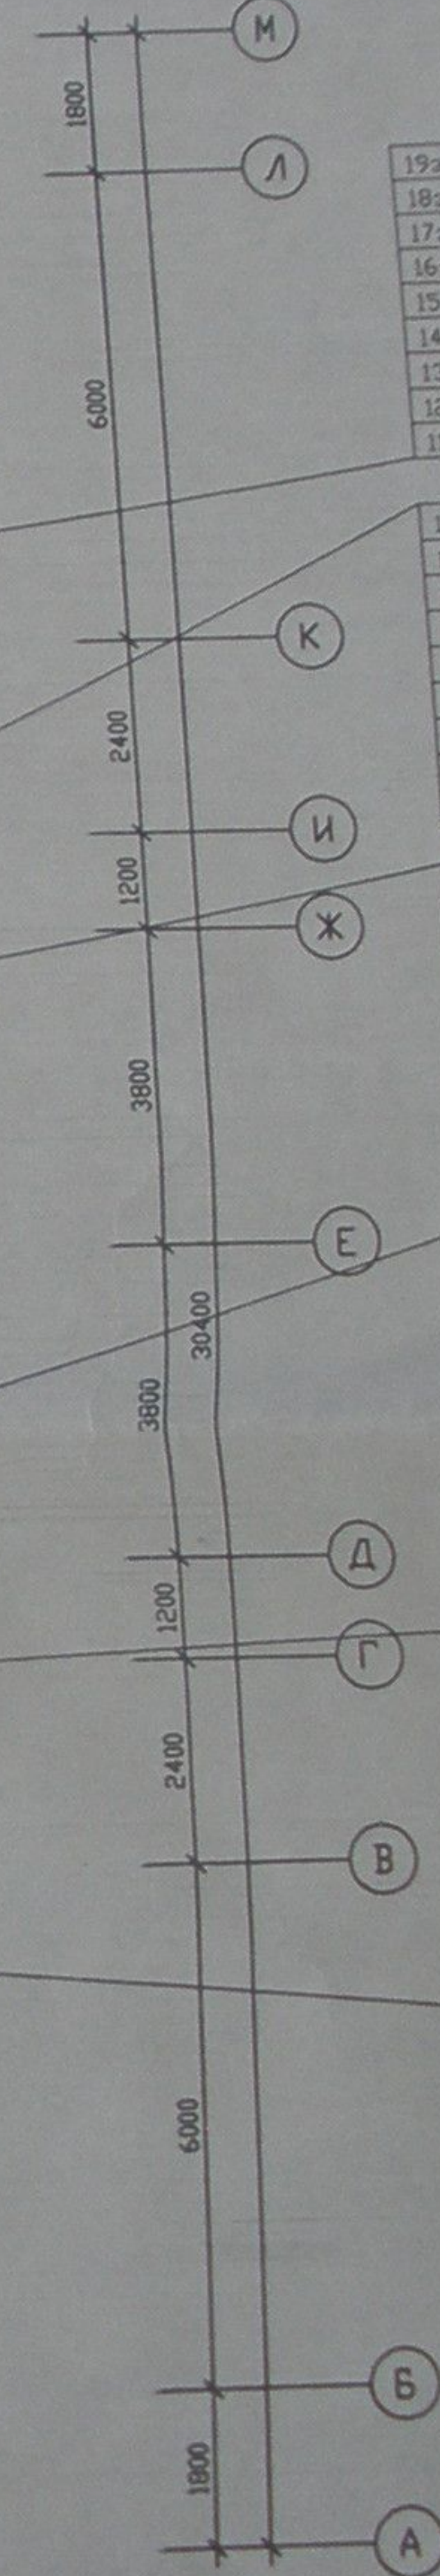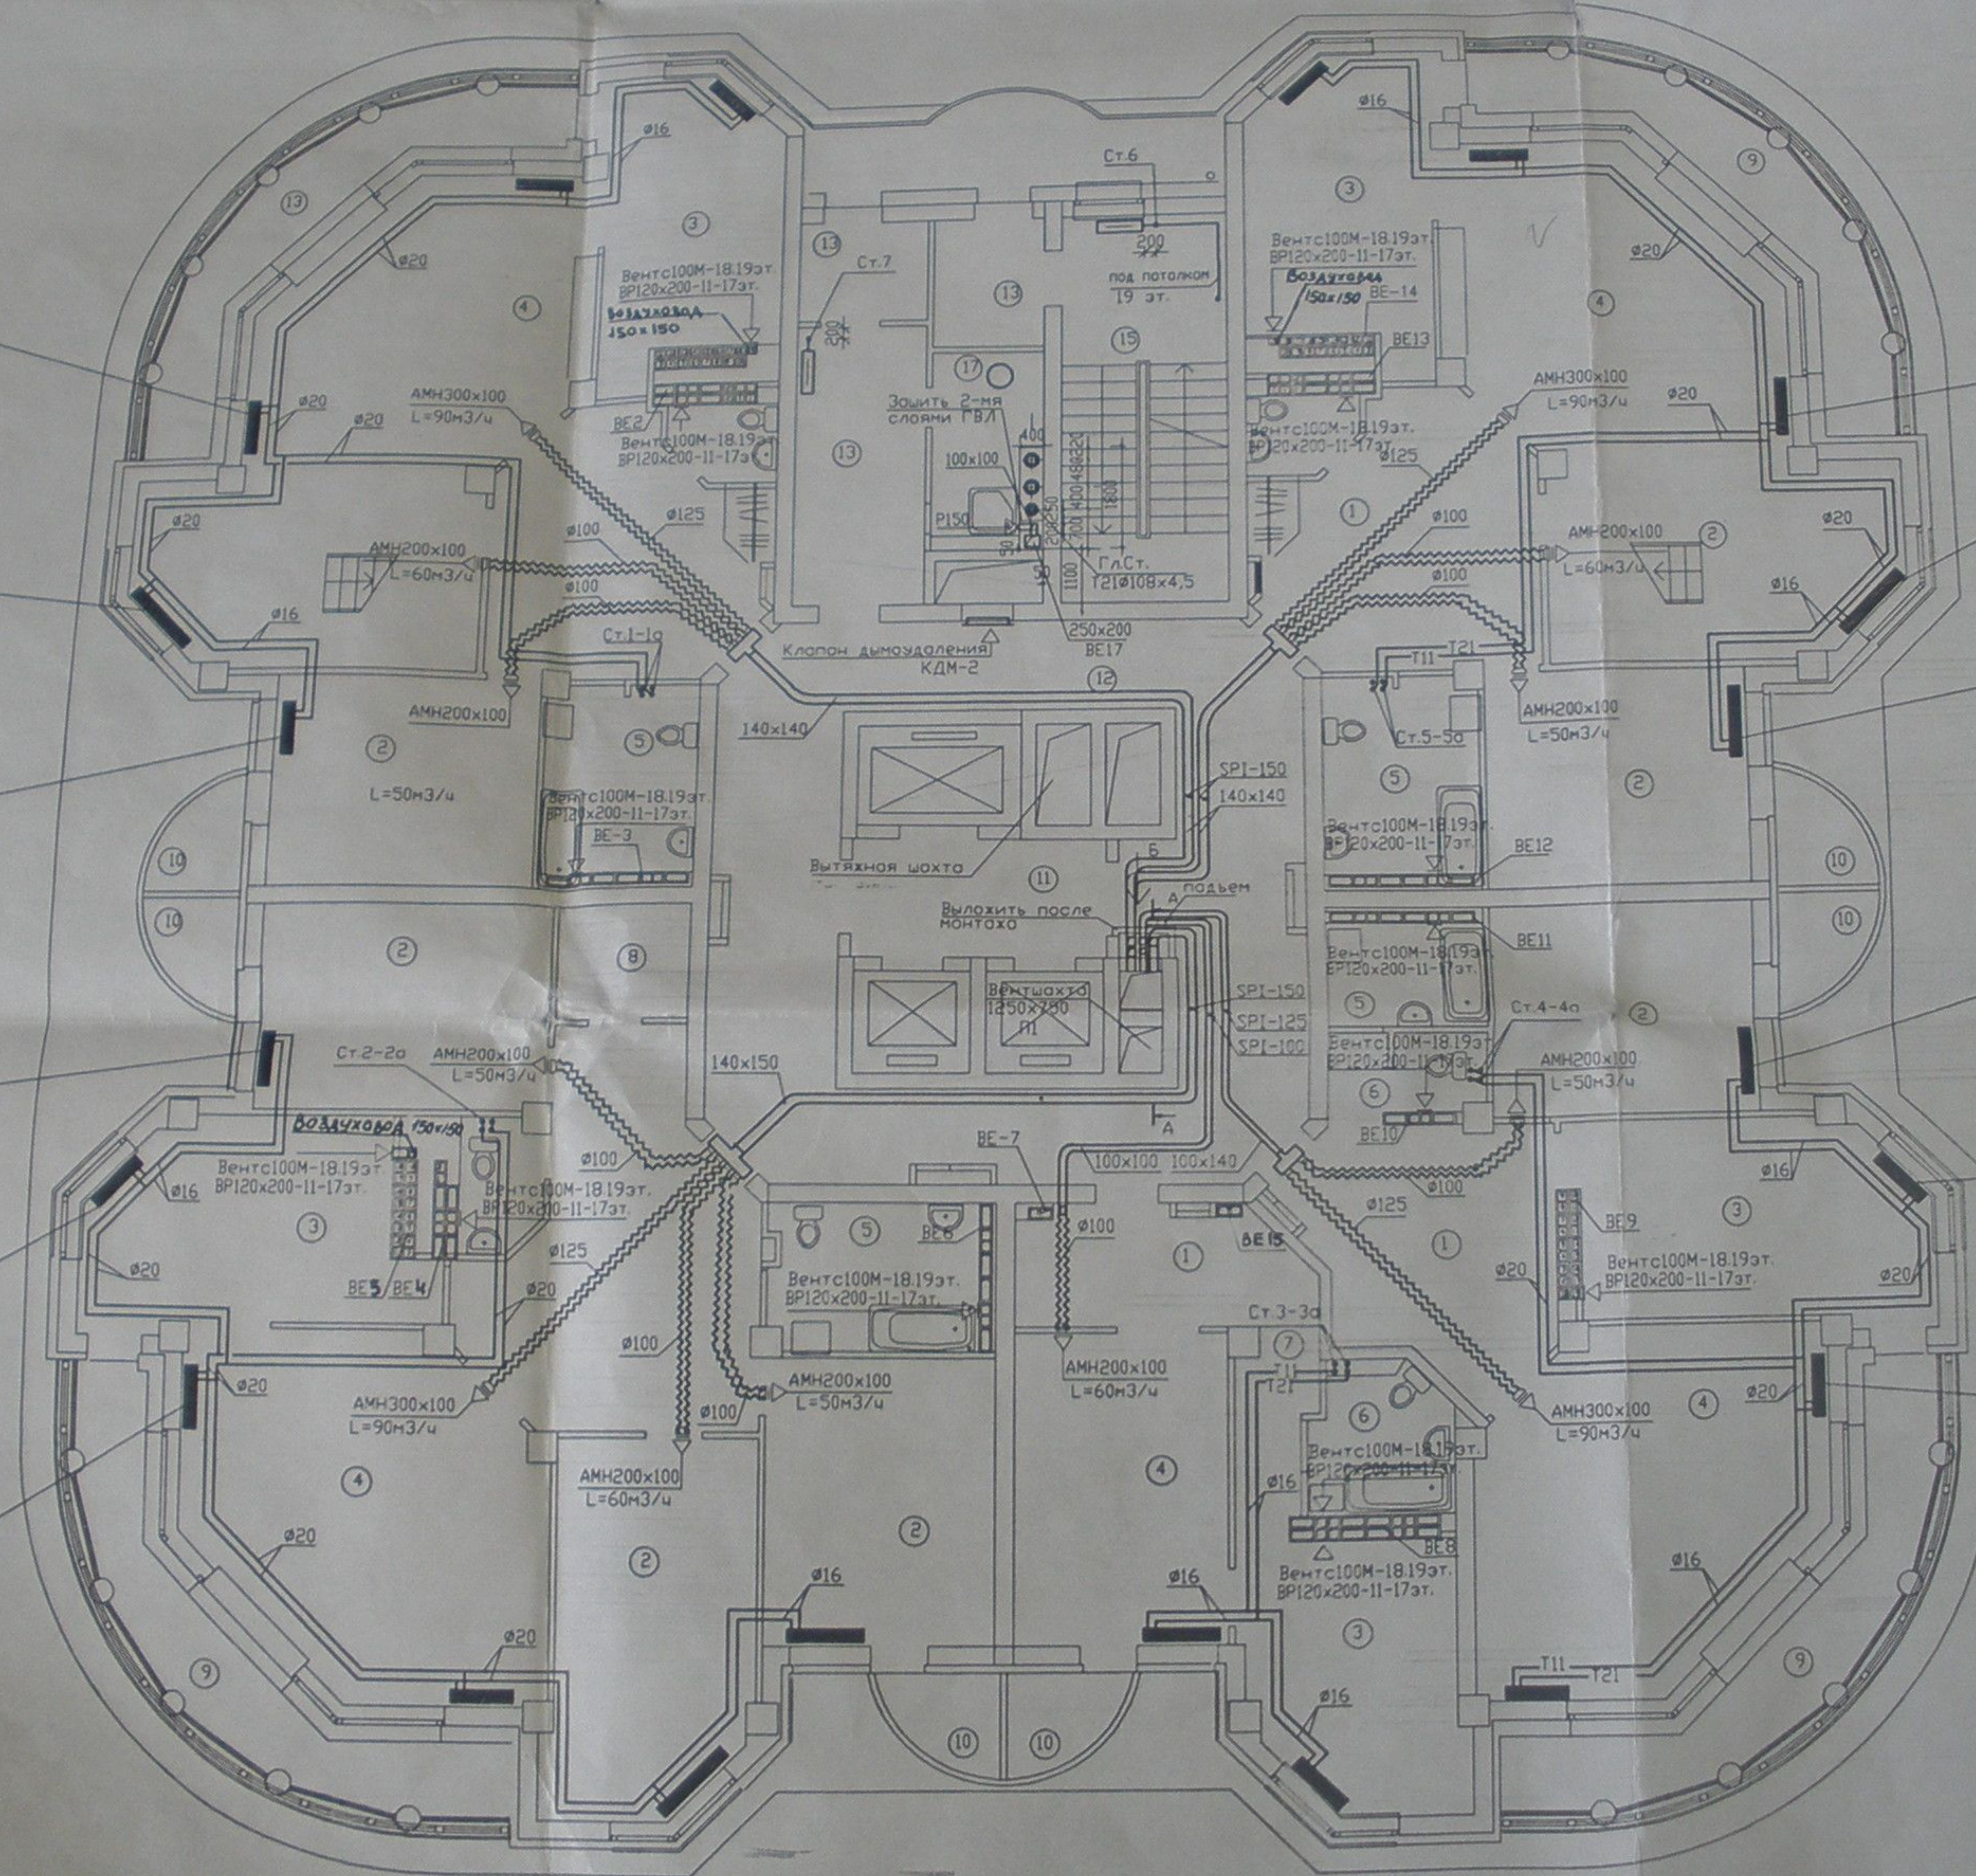

Фрагмент плана

К

Компен

13 этаж

Холодная кровля

12 этаж

11 этаж

10 этаж

9 этаж

